

**LEGEND**

	EXISTING BAMBOO TREES
	EXISTING BANYAN SAPLING
	EXISTING COCONUT TREE
	PROPOSED TERMINALIA GREEN (TREE)
	PROPOSED RIBBON GRASS VIOLET (HEDGE)


ARCHITECT:  
**SHIBU ABOOSALI ARCHITECTS**

**PARKING LANDSCAPE LAYOUT**  
 CRICKET STADIUM, MANGALAPURAM, TRIVANDRUM

CLIENT:  
**KERALA CRICKET ASSOCIATION**

SCALE:1:100



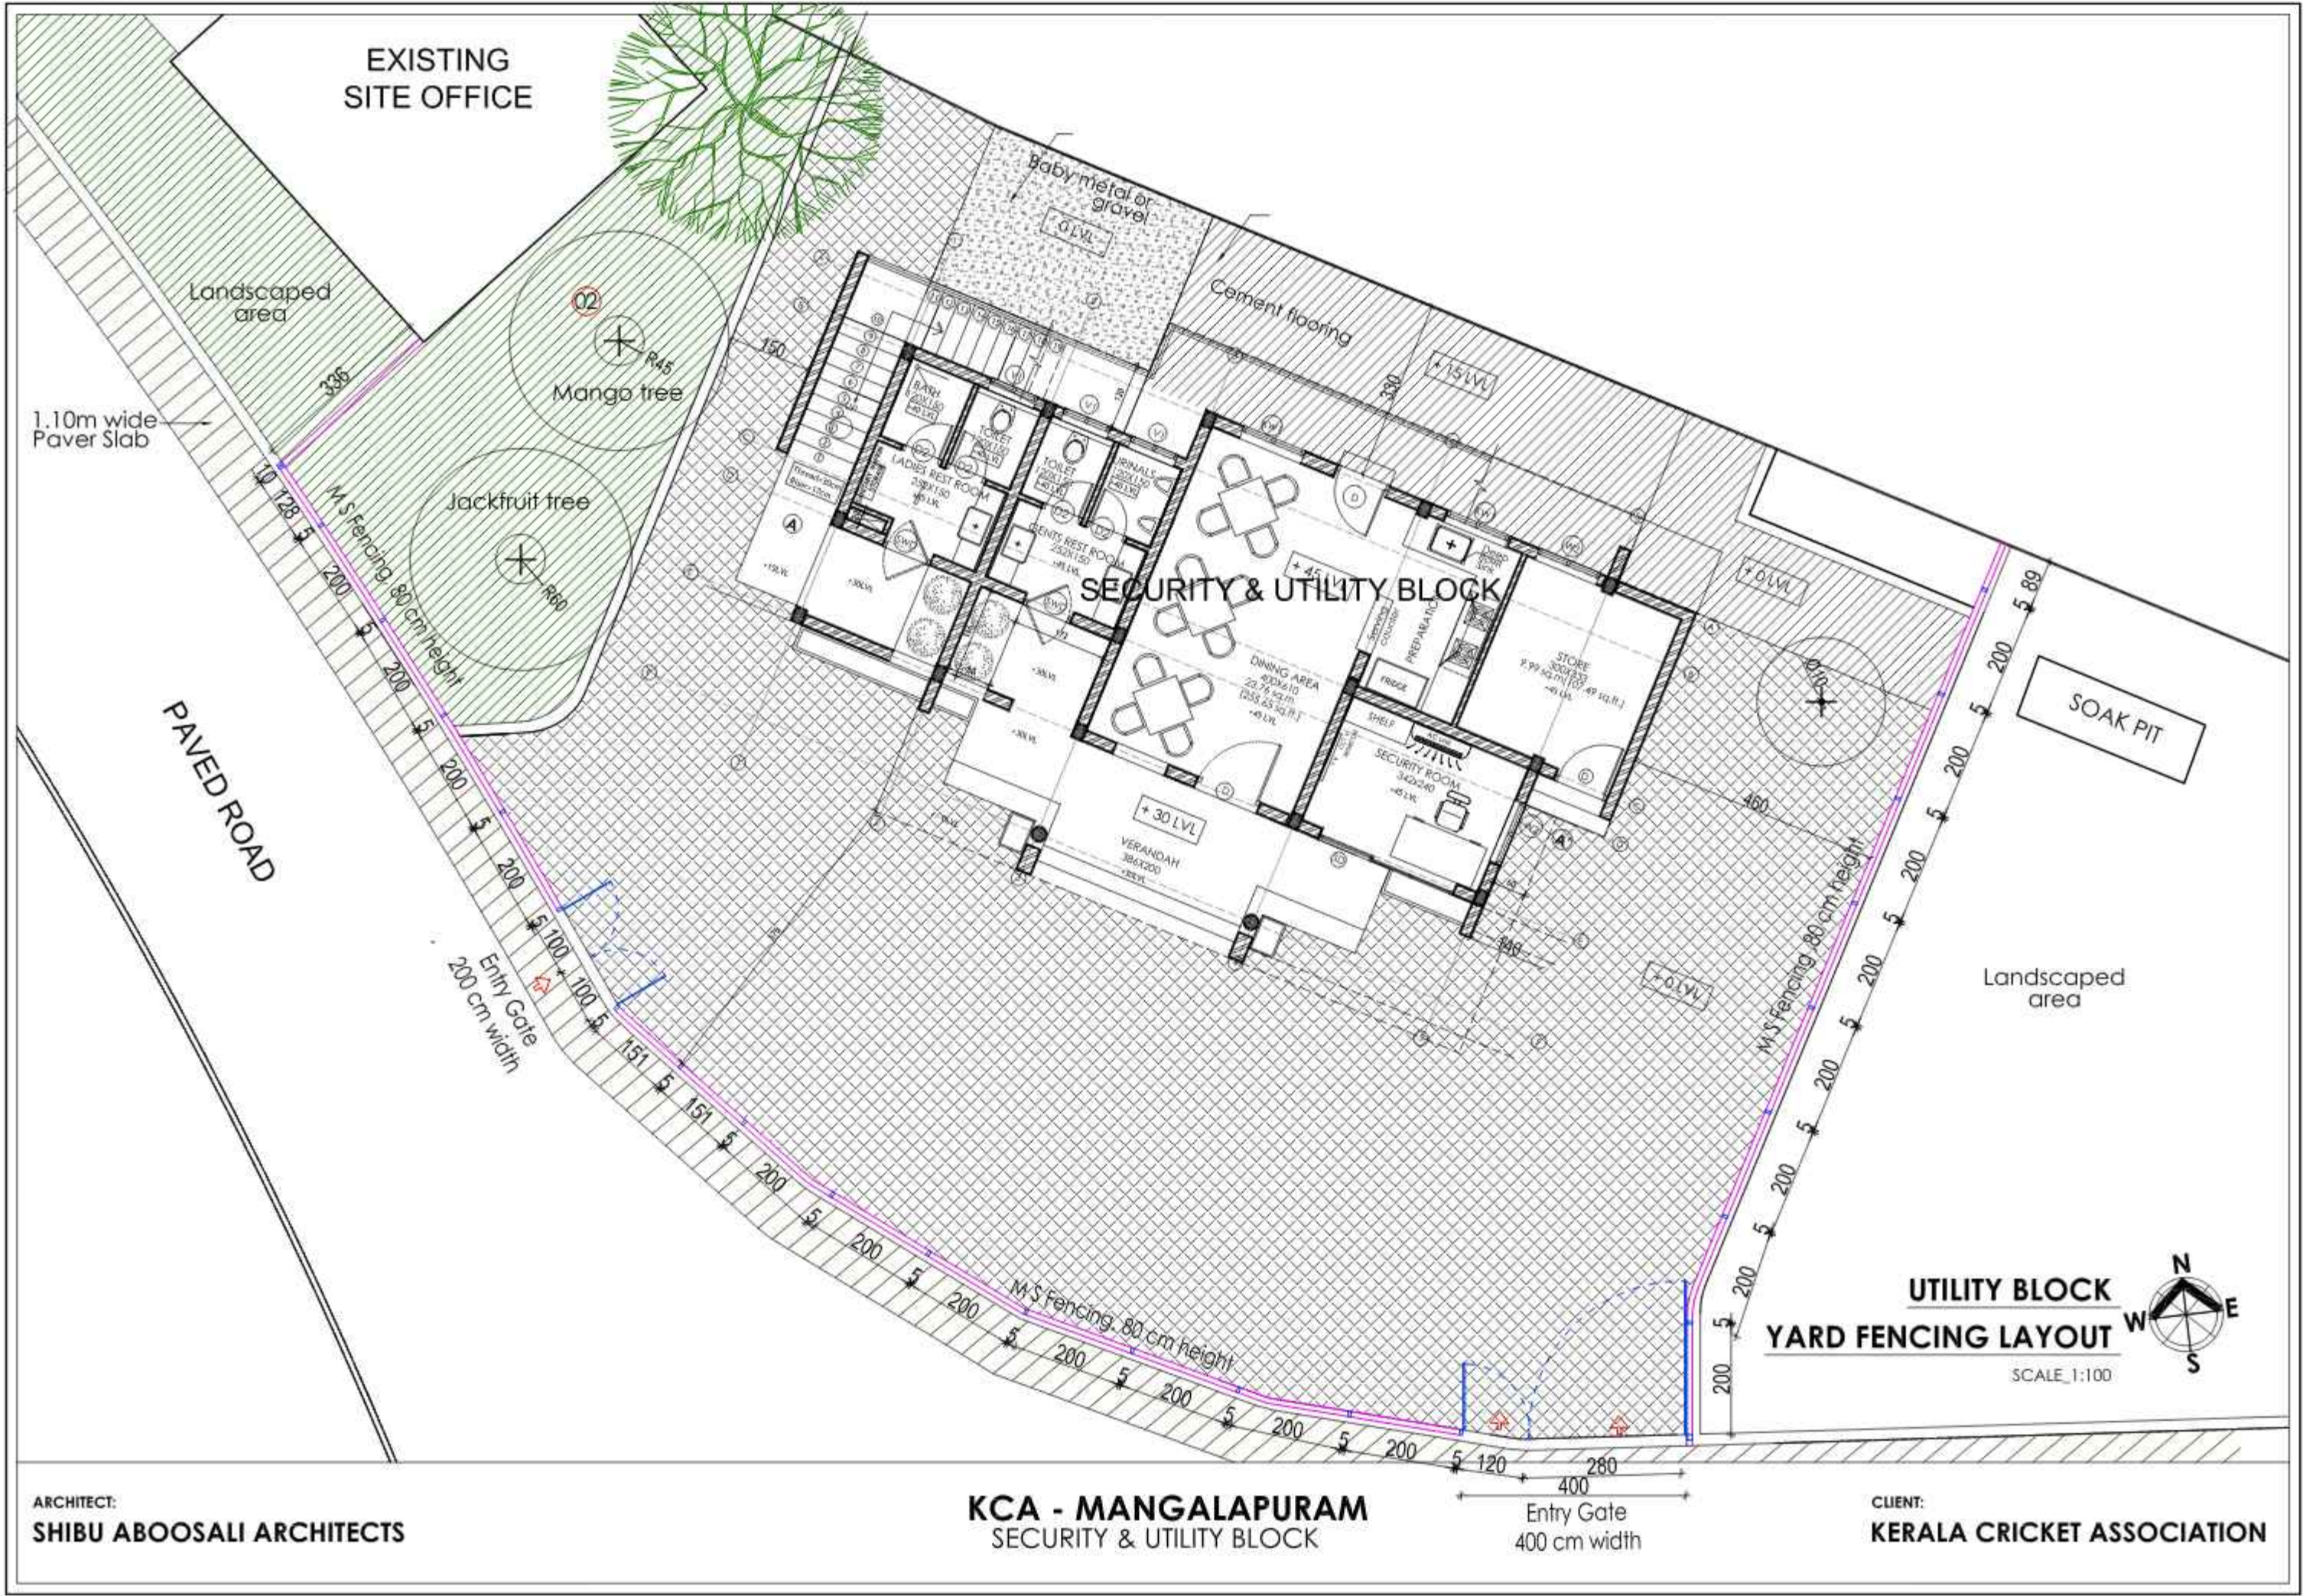

EXISTING  
SITE OFFICE

Landscaped  
area

1.10m wide  
Paver Slab

Mango tree

Jackfruit tree

Baby metal or  
gravel

Cement flooring

SECURITY & UTILITY BLOCK

PAVED ROAD

SOAK PIT

Landscaped  
area

UTILITY BLOCK  
YARD FENCING LAYOUT

SCALE 1:100



ARCHITECT:  
**SHIBU ABOOSALI ARCHITECTS**


**KCA - MANGALAPURAM**  
SECURITY & UTILITY BLOCK

Entry Gate  
400 cm width

CLIENT:  
**KERALA CRICKET ASSOCIATION**



COPYRIGHT : The drawing and the design it covers are the property of shibuaboosali architects and should not be reproduced in any form by any means ,electronic,mechanical, photocopying, recording or otherwise or used for any purpose other than that mentioned without the prior written consent of the architects.

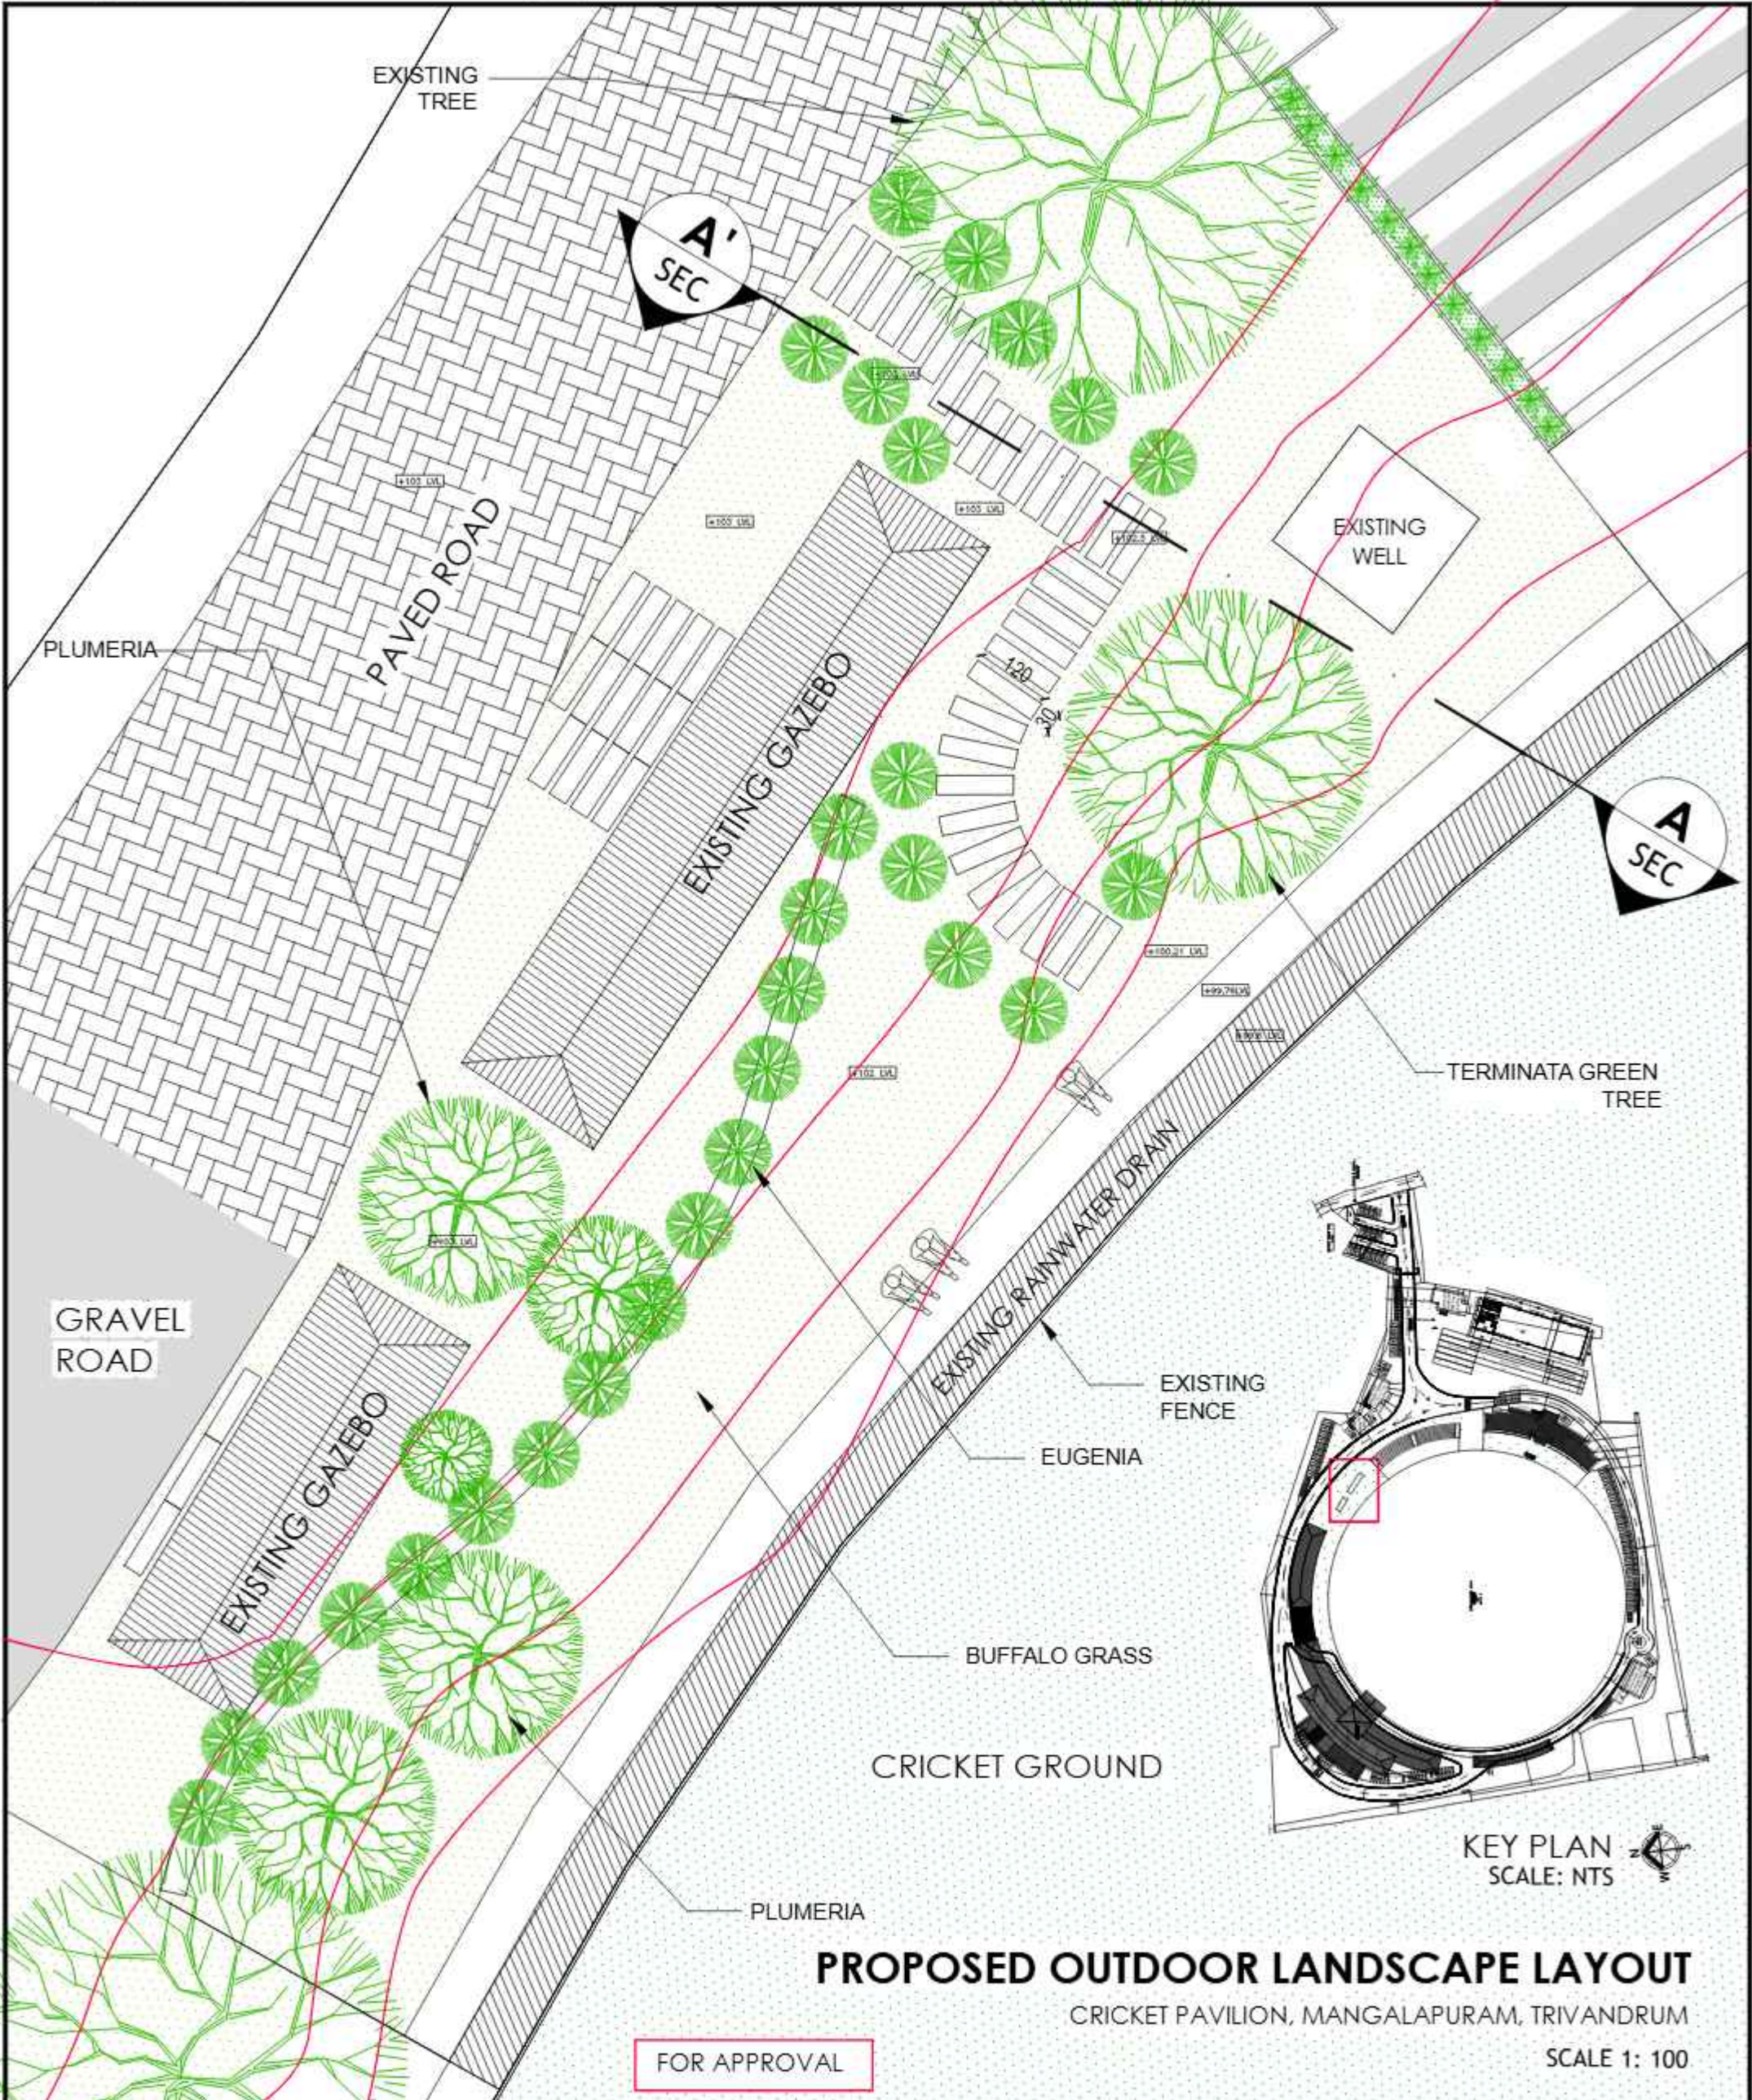

# PROPOSED OUTDOOR LANDSCAPE LAYOUT

CRICKET PAVILION, MANGALAPURAM, TRIVANDRUM

SCALE 1: 100

FOR APPROVAL

**SHIBU ABOOSALI ARCHITECTS**  
 ARCHITECTS | ENGINEERS | INTERIOR DESIGNERS  
 No : 07 , C-Street, Jawahar Nagar, Kaudiar PO, Trivandrum-695003  
 Tel: +91 471 2315584, Mobile: +91 9846175656, E: sa.architects1@gmail.com  
 www.saarchitects.org

JOB TITLE		KCA MANGALAPURAM			
DRAWING TITLE		OUTDOOR LANDSCAPE LAYOUT			
SCALE	1:100	DRAWN	ROHIT	DWG NO.	
DATE	06.04.2023	CHECKED	SA	REV	0
SHEET SIZE		A3	01 OF 01		






# PROPOSED OUTDOOR STADIUM SEATING

CRICKET PAVILION, MANGALAPURAM, TRIVANDRUM

SCALE 1: 200

COPYRIGHT : The drawing and the design it covers are the property of shibuaboosali architects and should not be reproduced in any form by any means .electronic,mechanical, photocopying, recording or otherwise or used for any purpose other than that mentioned without the prior written consent of the architects.

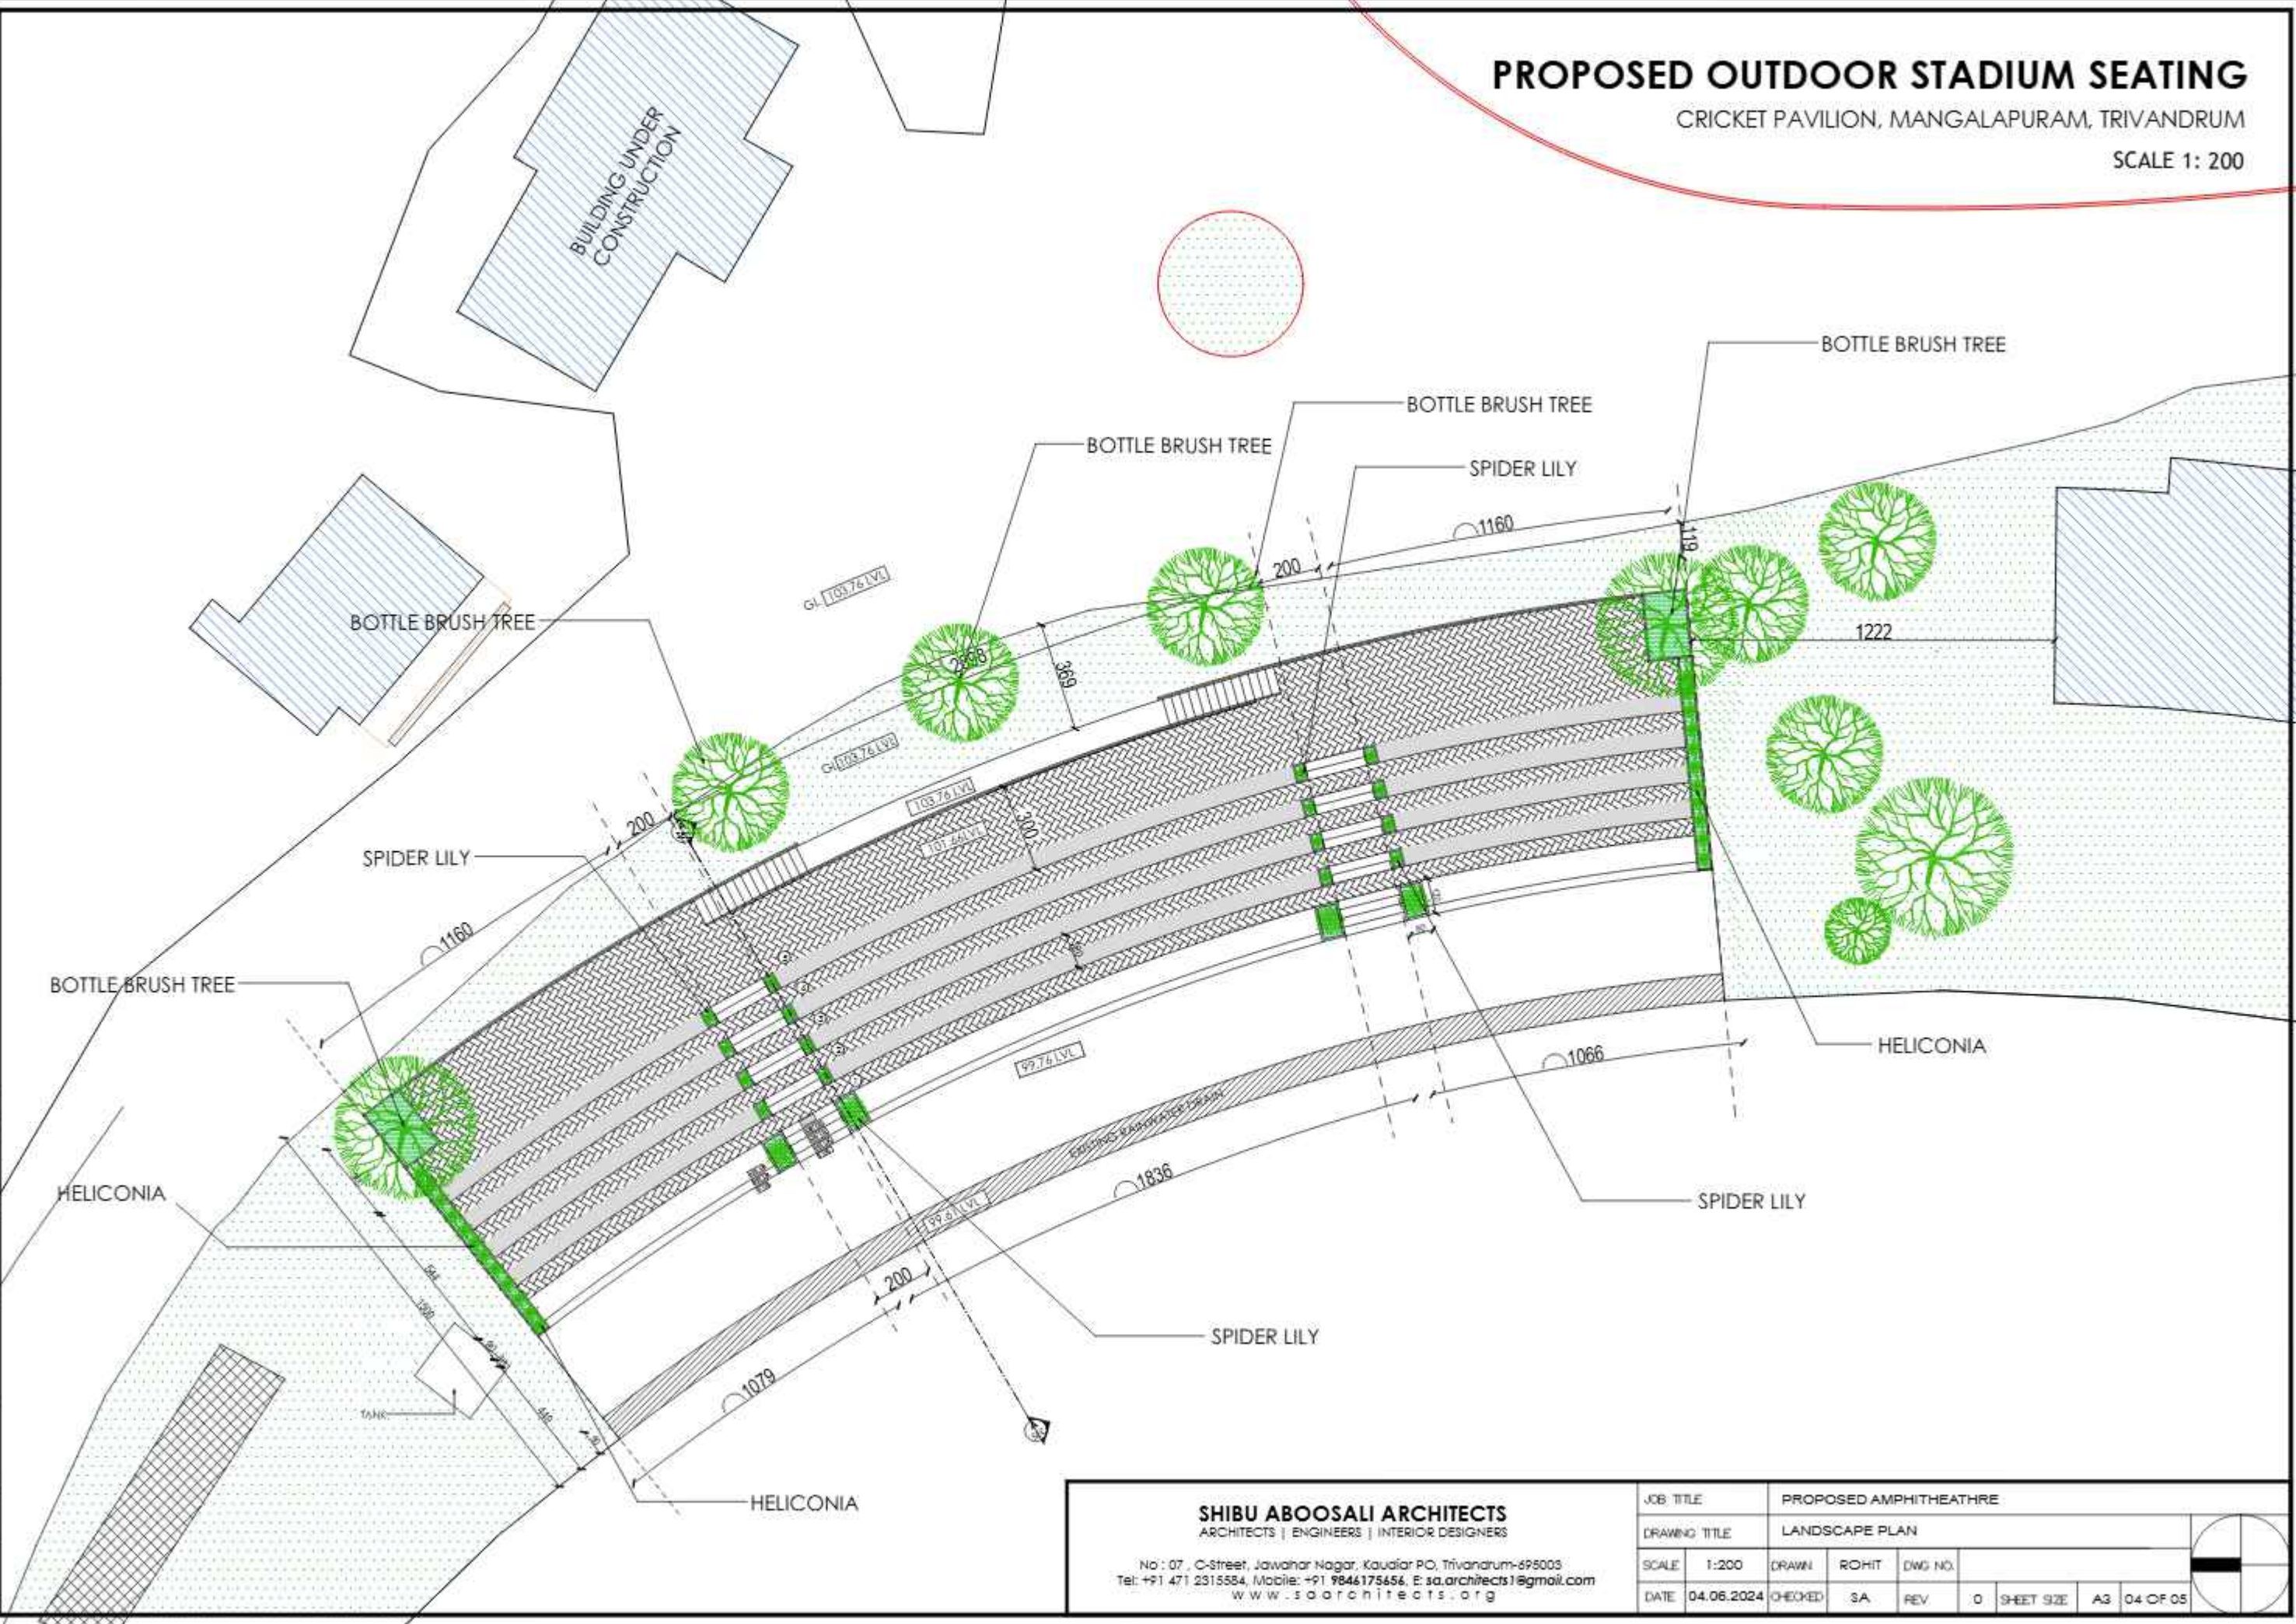

<b>SHIBU ABOOSALI ARCHITECTS</b> ARCHITECTS   ENGINEERS   INTERIOR DESIGNERS		JOB TITLE		PROPOSED AMPHITHEATRE	
No : 07, C-Street, Jawahar Nagar, Kauliar PO, Trivandrum-695003 Tel: +91 471 2315584, Mobile: +91 9846175656, E: sa.architects1@gmail.com www.saarchitects.org		DRAWING TITLE		LANDSCAPE PLAN	
SCALE	1:200	DRAWN	ROHIT	DWG NO.	
DATE	04.06.2024	CHECKED	SA	REV	0
		SHEET SIZE	A3	04 OF 05	





# OUTDOOR STADIUM PLANTER BOX SECTION

CRICKET PAVILION, MANGALAPURAM, TRIVANDRUM



SCALE 1: 25

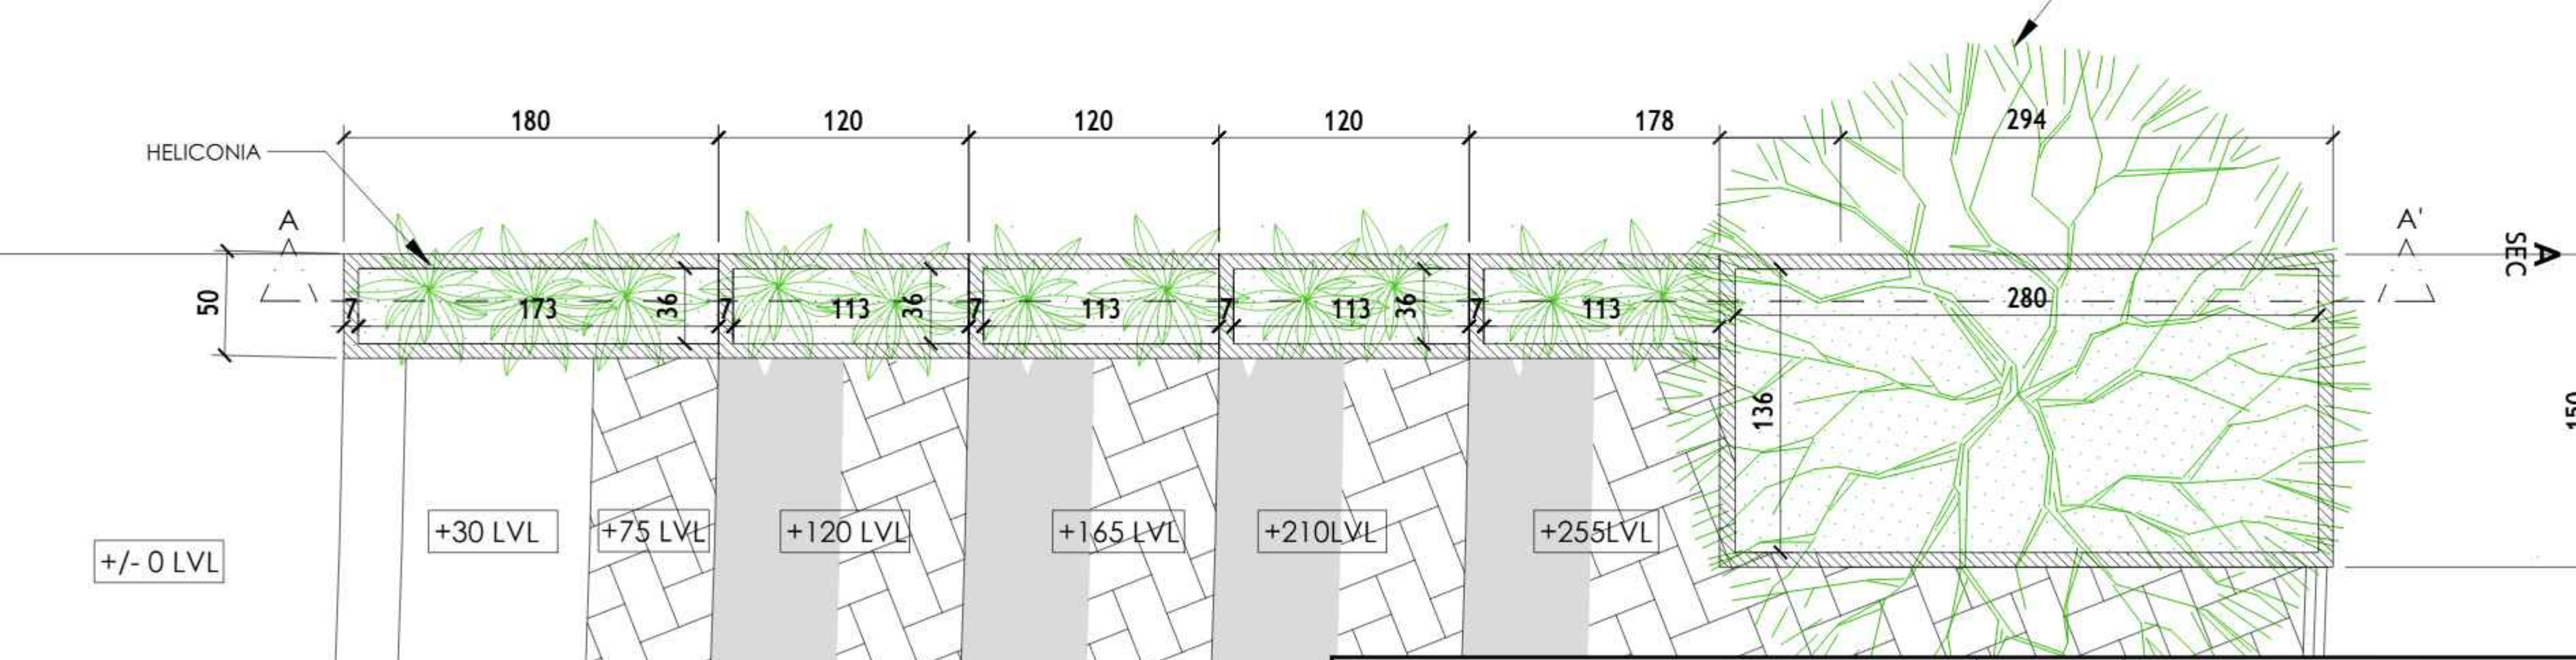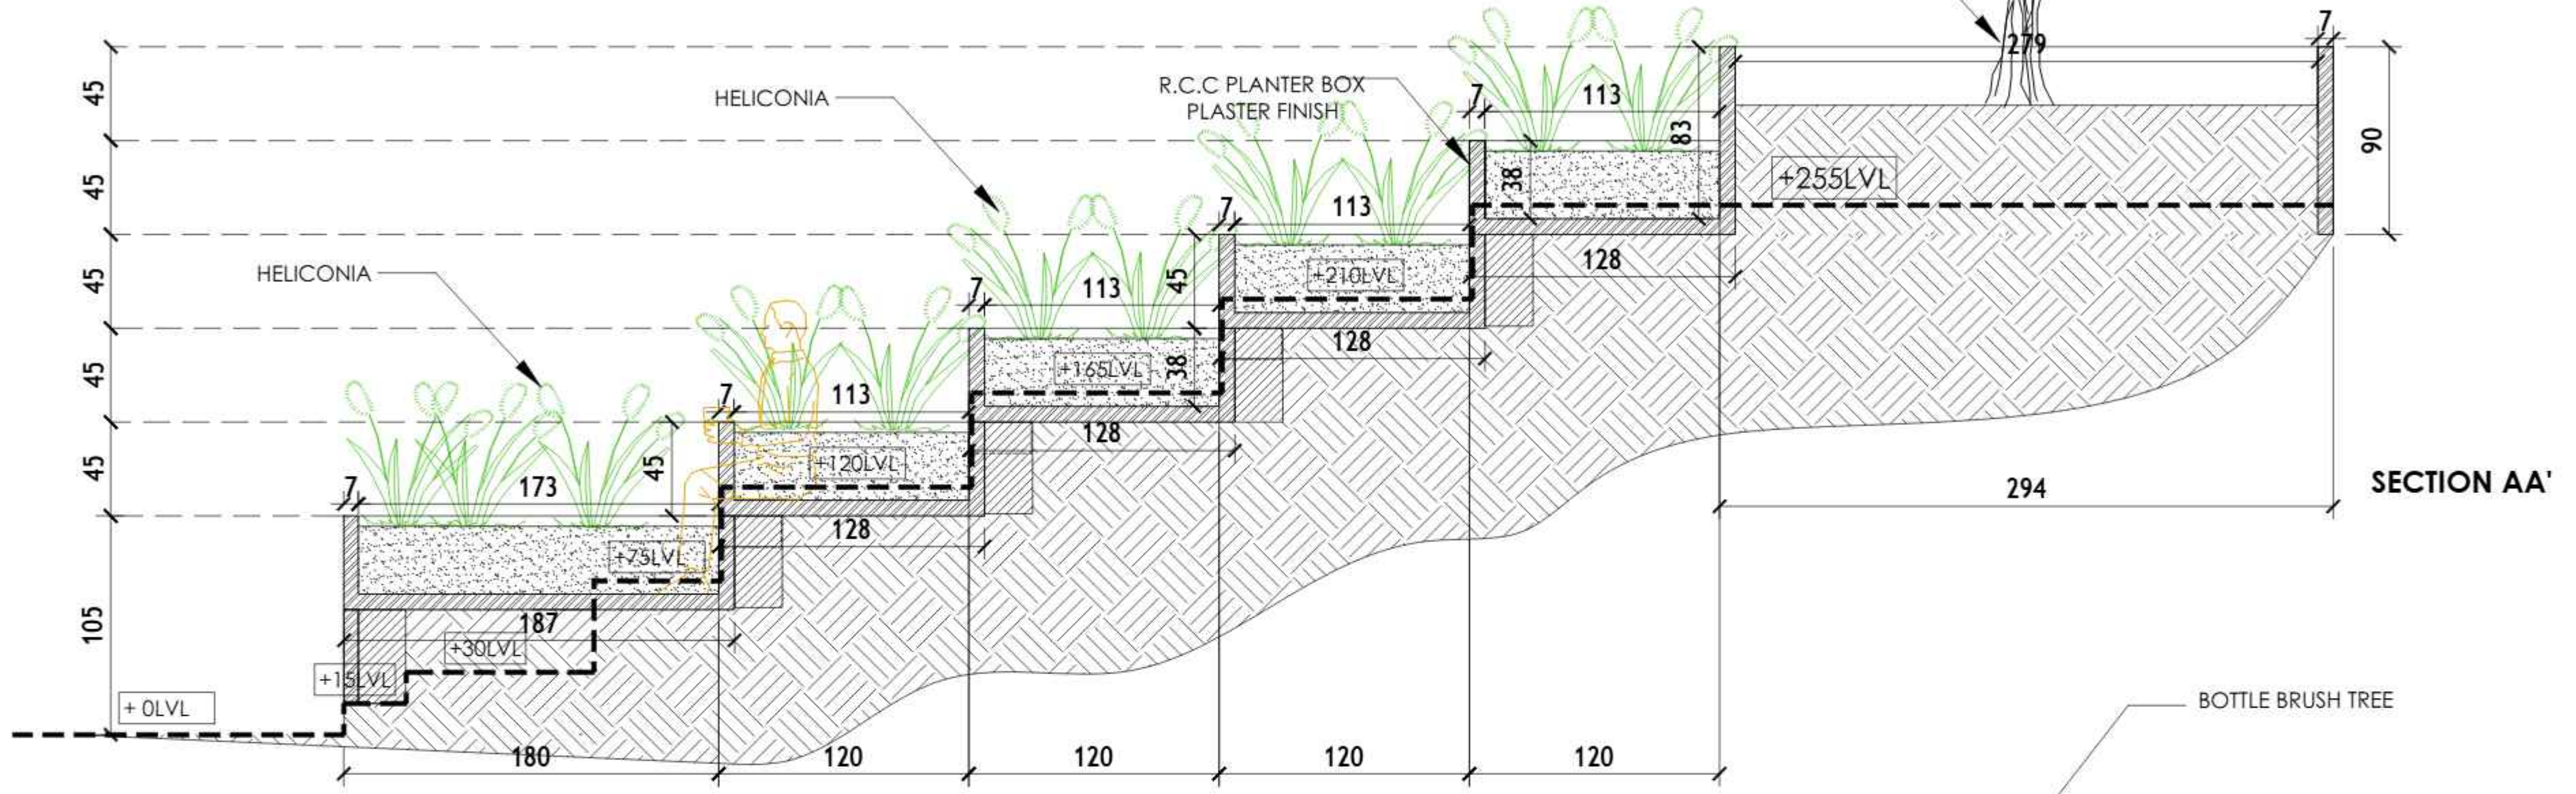

COPYRIGHT : The drawing and the design it covers are the property of the architects and should not be reproduced in any form by any means ,electronic,mechanical, photocopying, recording or otherwise or used for any purpose other than that mentioned without the prior written consent of the architects.

<b>SHIBU ABOOSALI ARCHITECTS</b> ARCHITECTS   ENGINEERS   INTERIOR DESIGNERS		JOB TITLE: KCA MANGALAPURAM	
No : 07, C-Street, Jawahar Nagar, Kaudiar PO, Trivandrum-695003 Tel: +91 471 2315584, Mobile: +91 9846175656, E: sa.architects1@gmail.com www.saarchitects.org		DRAWING TITLE: AMPHITHEATRE PLANTER DETAILS	
SCALE: 1:25	DATE: 04-06-2024	DRAWN: ROHIT	DWG NO: 0
CHECKED: SA	REV: 0	SHEET SIZE: A2	01 OF 01